

Moriyama House
SANAA ARCHITECTS
TOKYO JAPAN
Building G(Banquet Room/Living Room)--Axonometric+Construction detail drawings-A02B

Student name: Yiheng Fu (West-12096588)






Group members:

Rhys Andrew
Haoming Chen(Kevin)
Yiheng Fu(West)



Tutor: Mariah Drakoulis

LEGENDS:

S: structures
E: Envelopes
P:Partitions
L:Linings

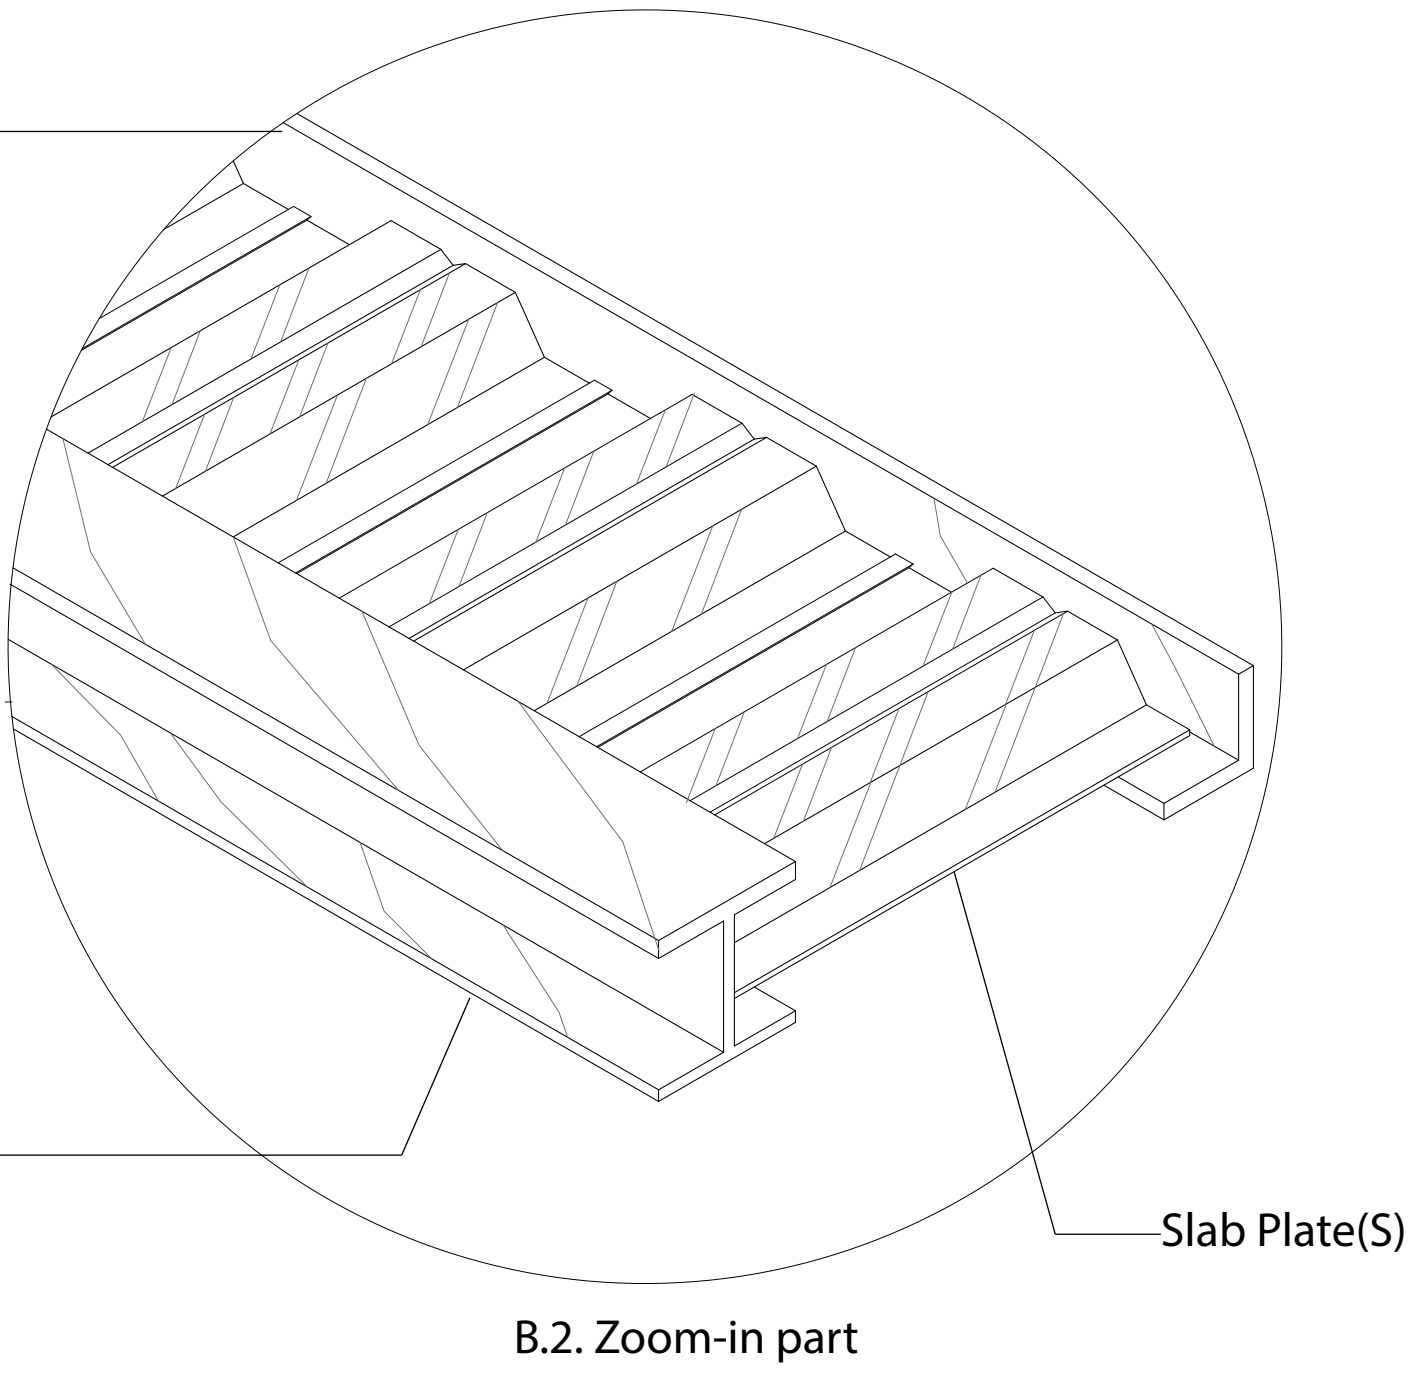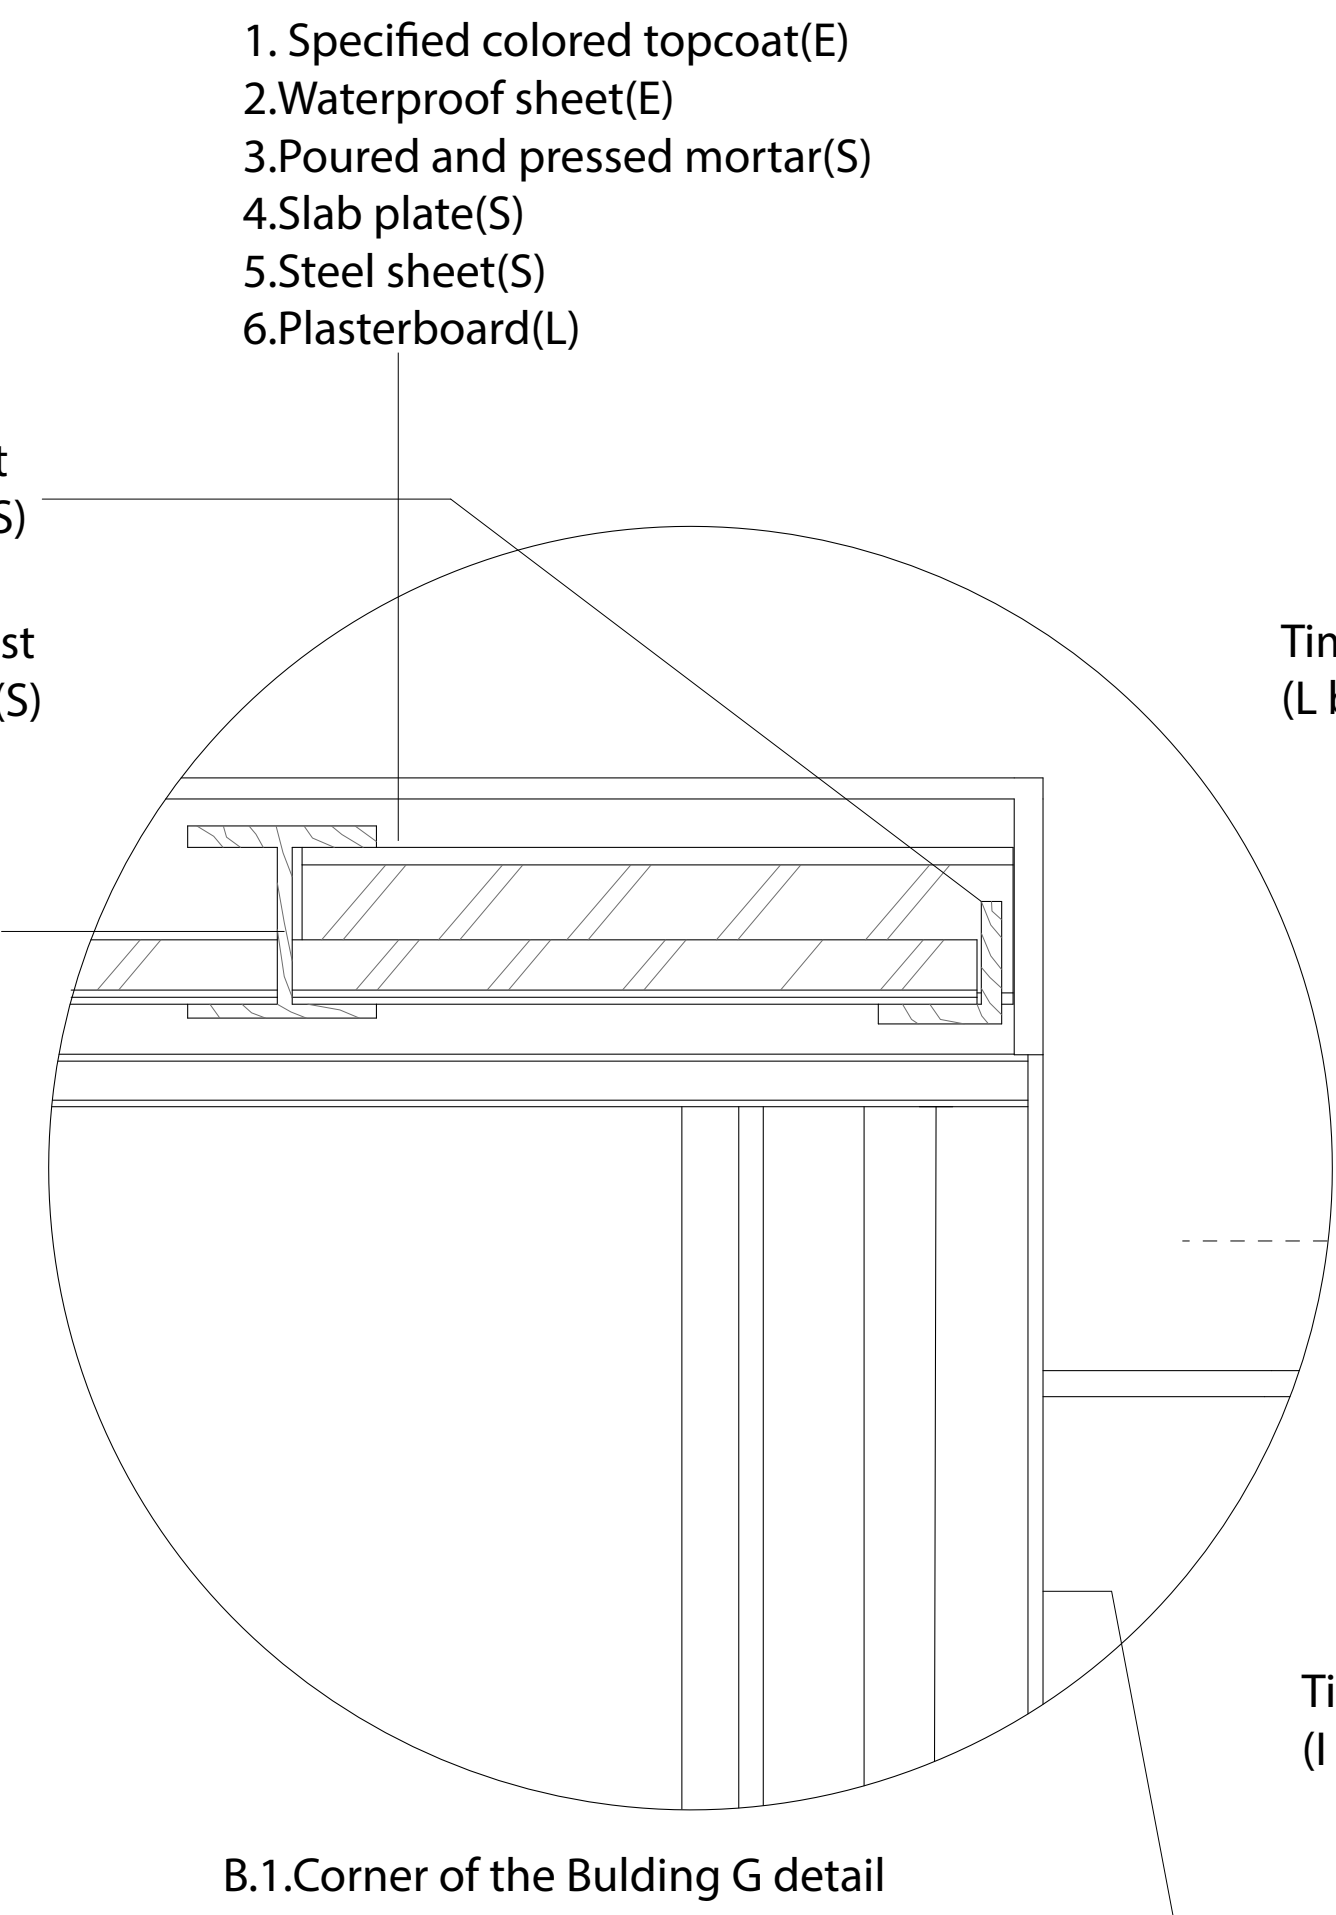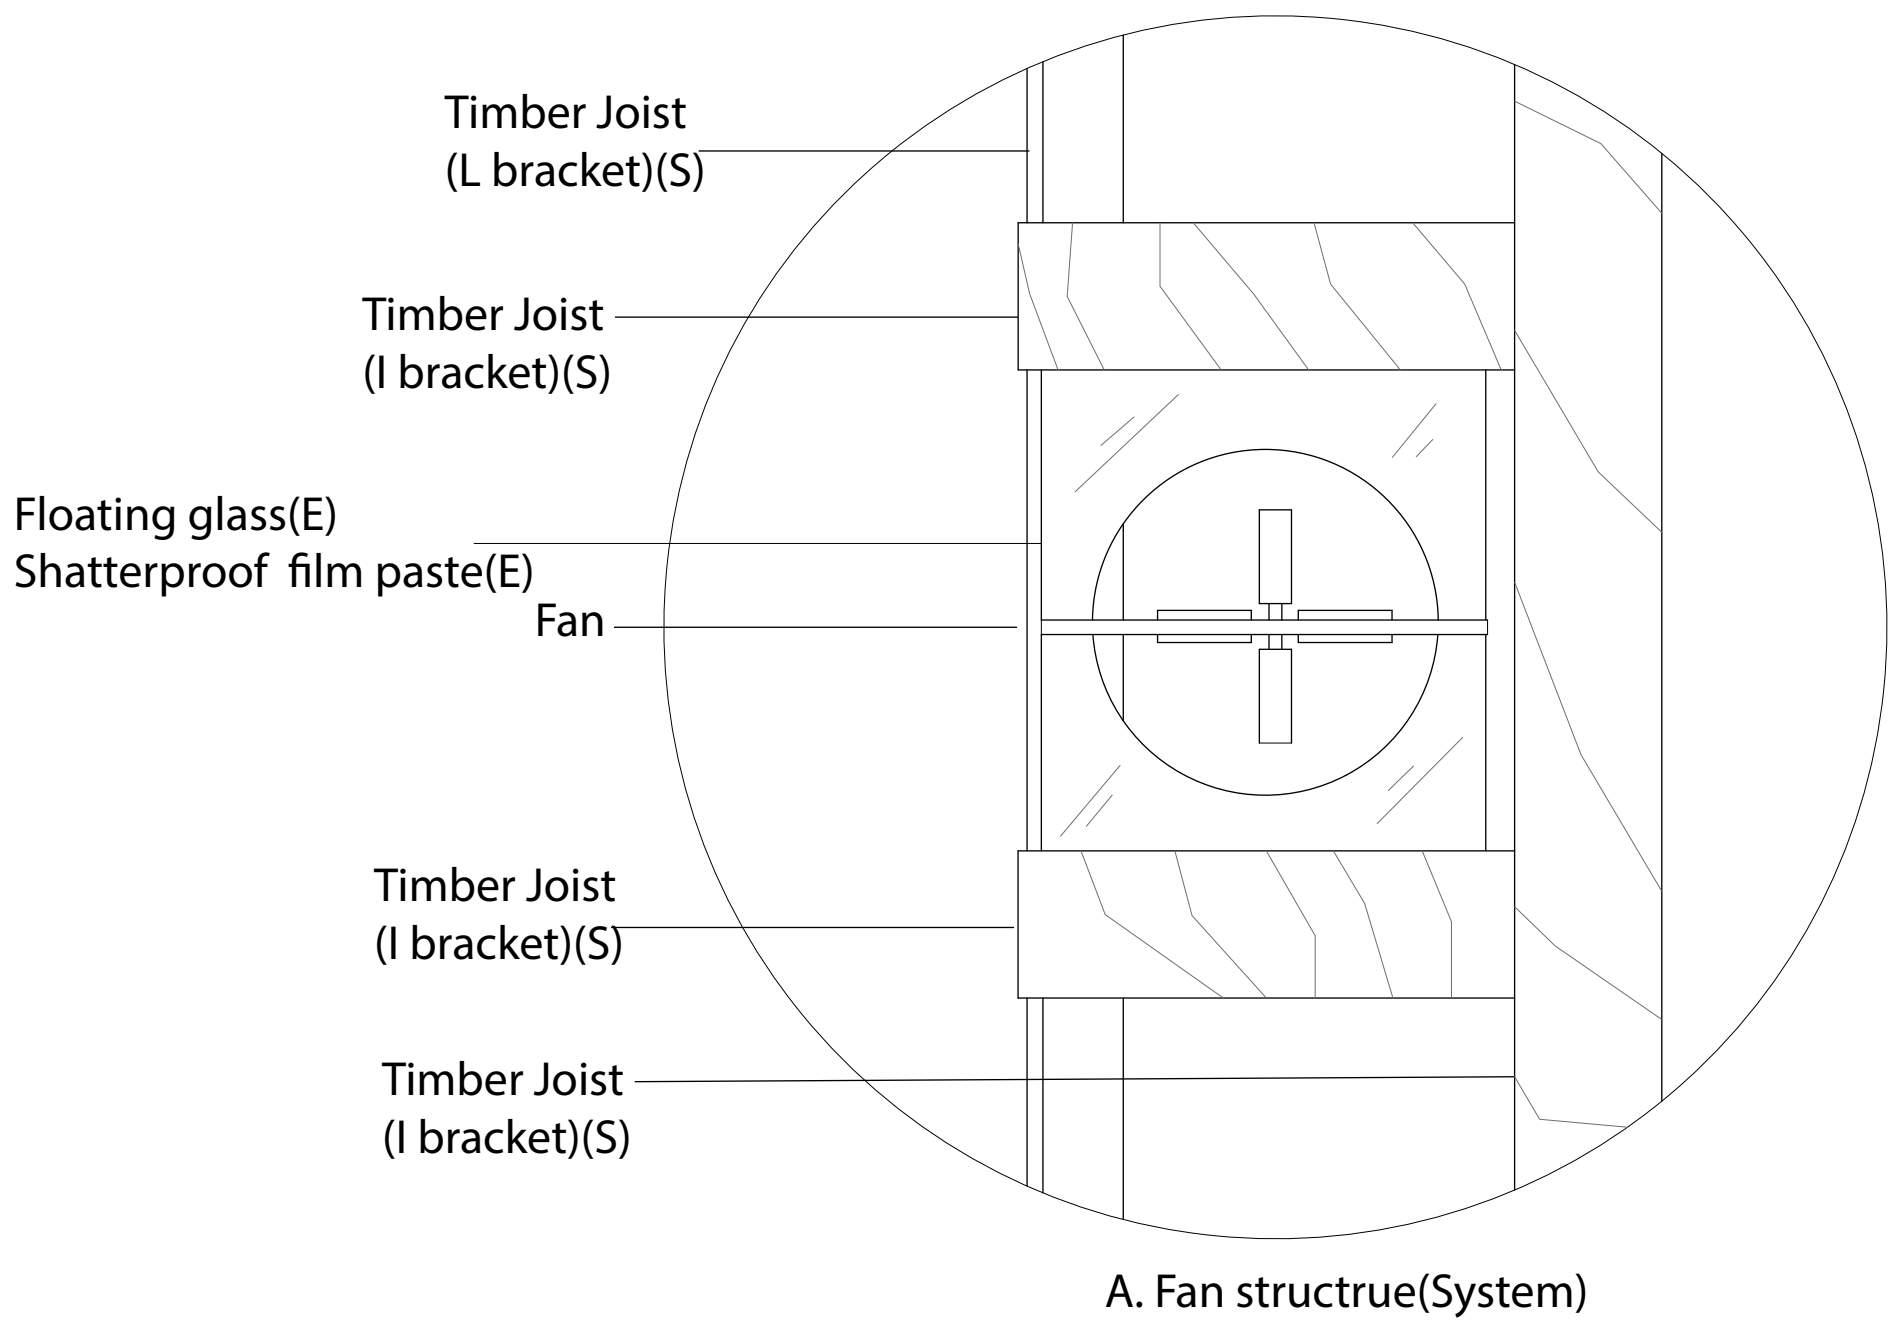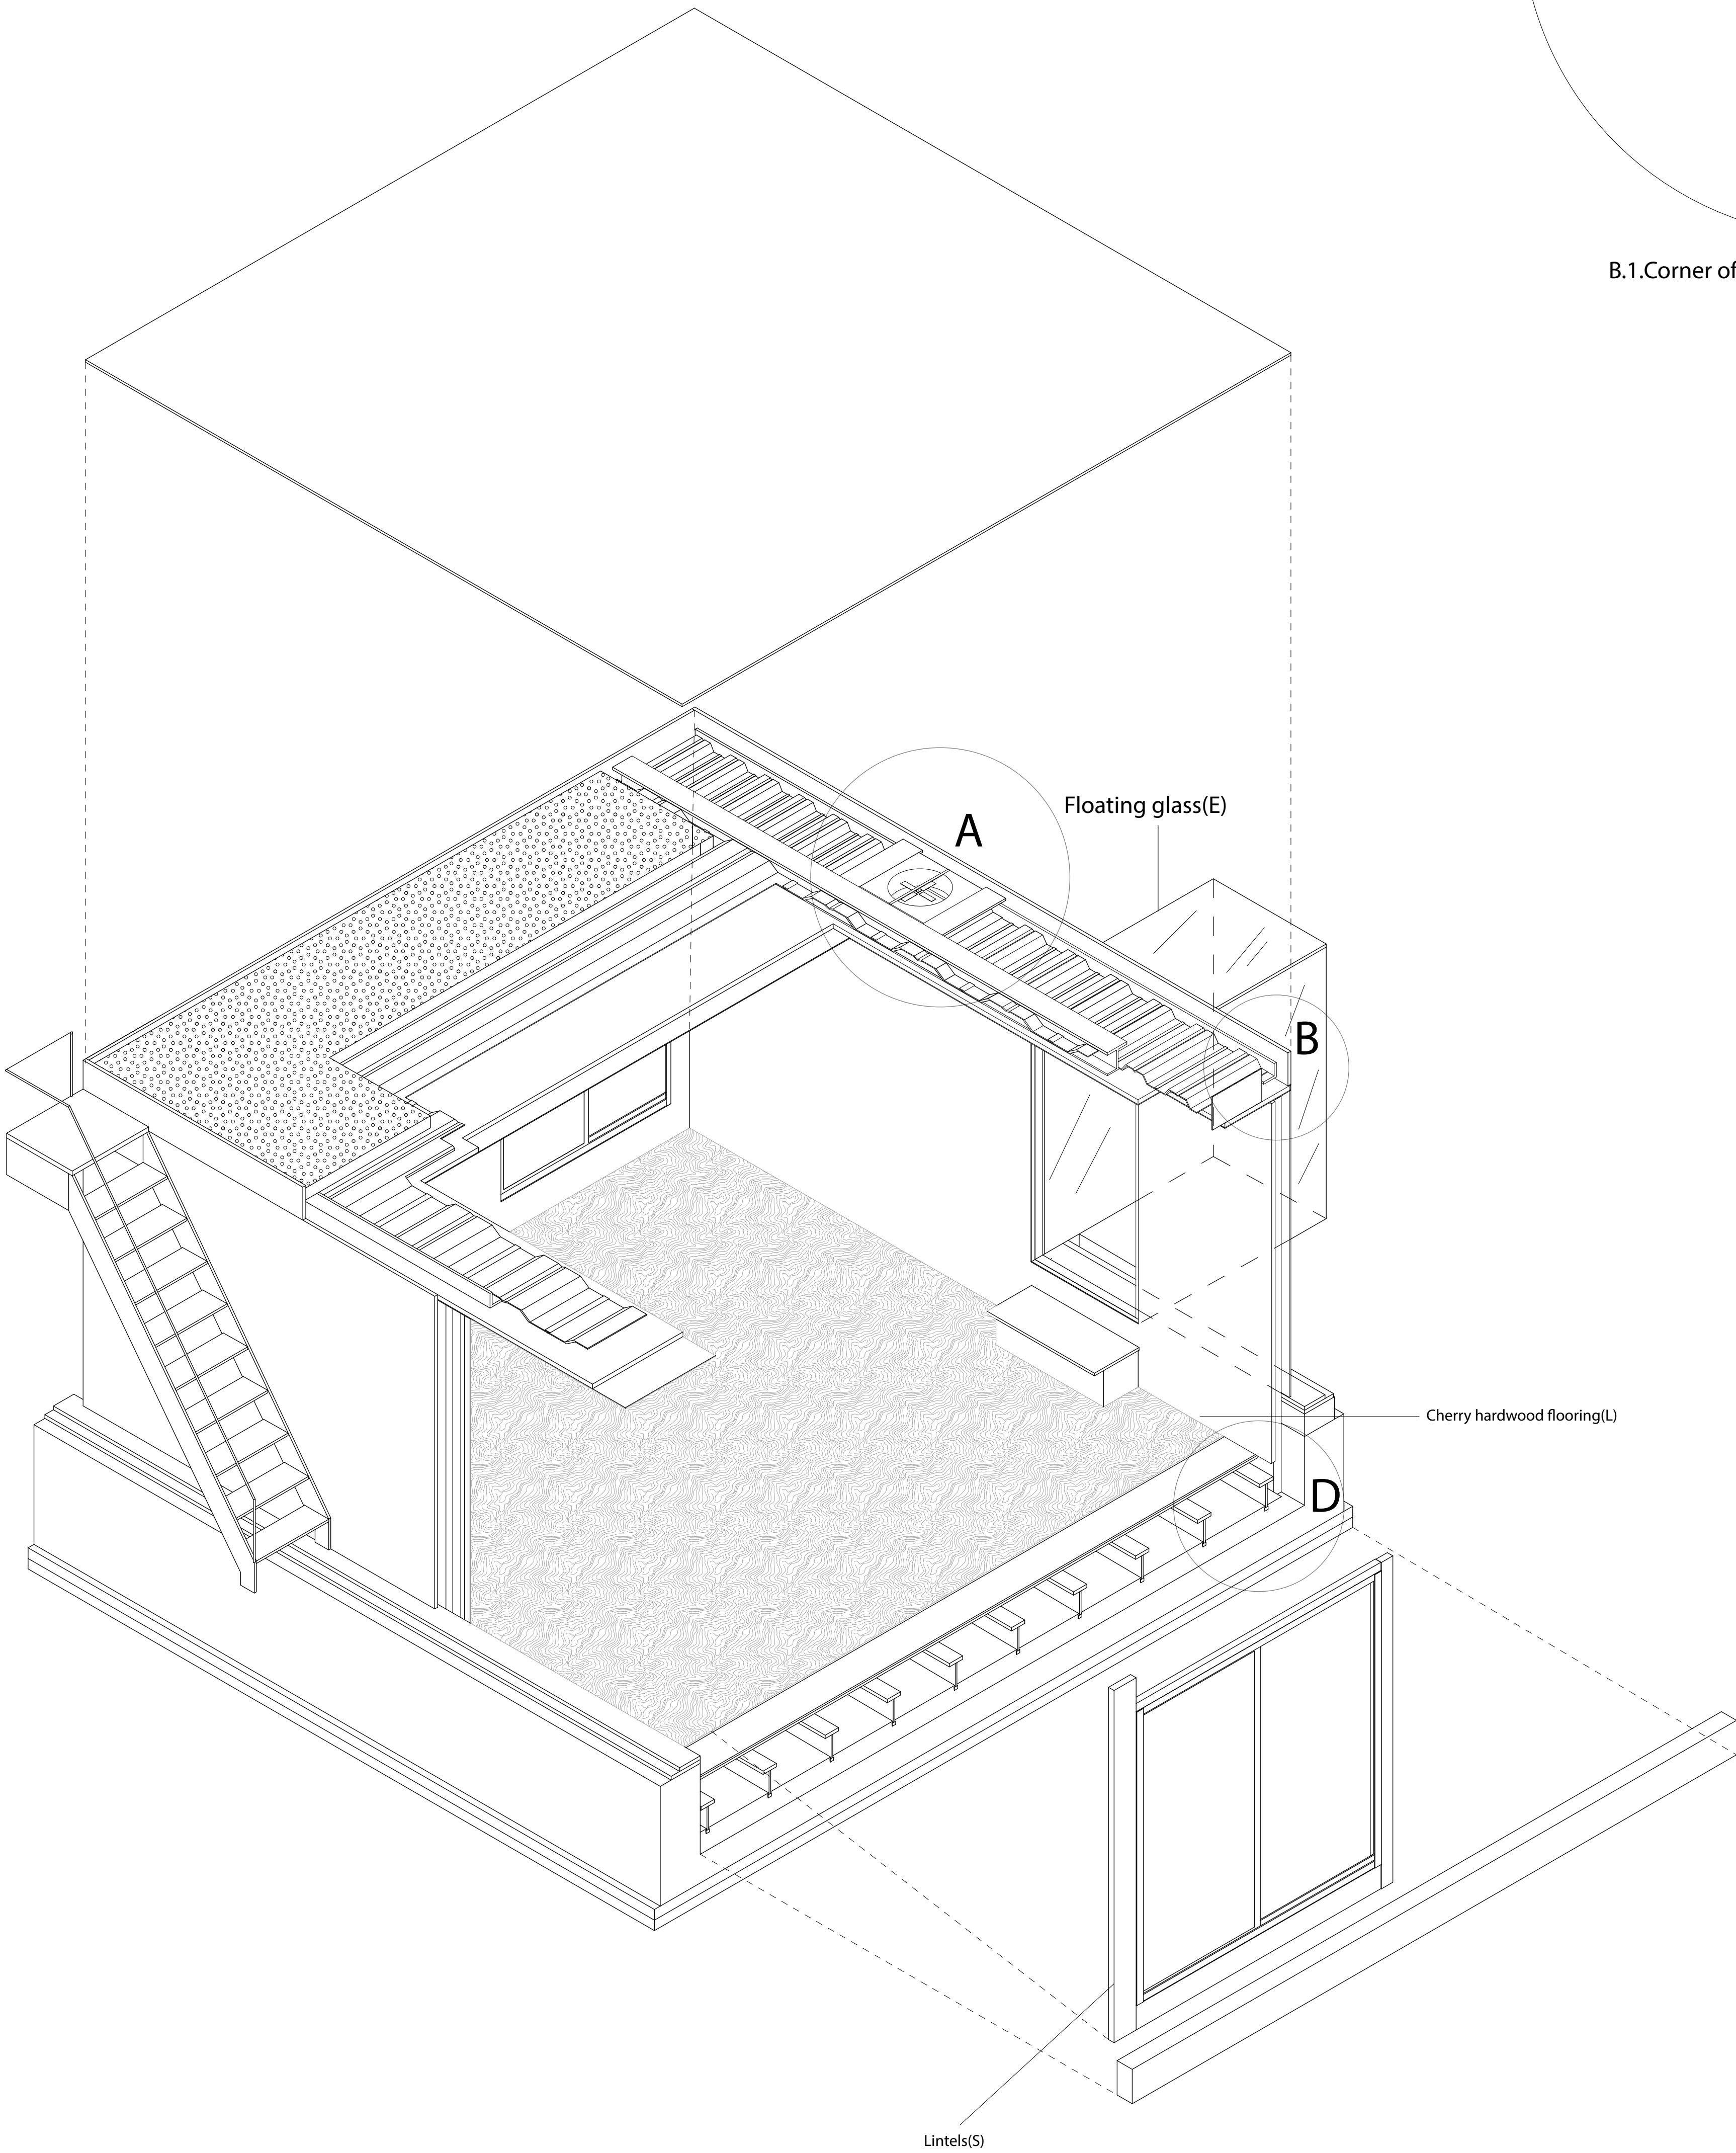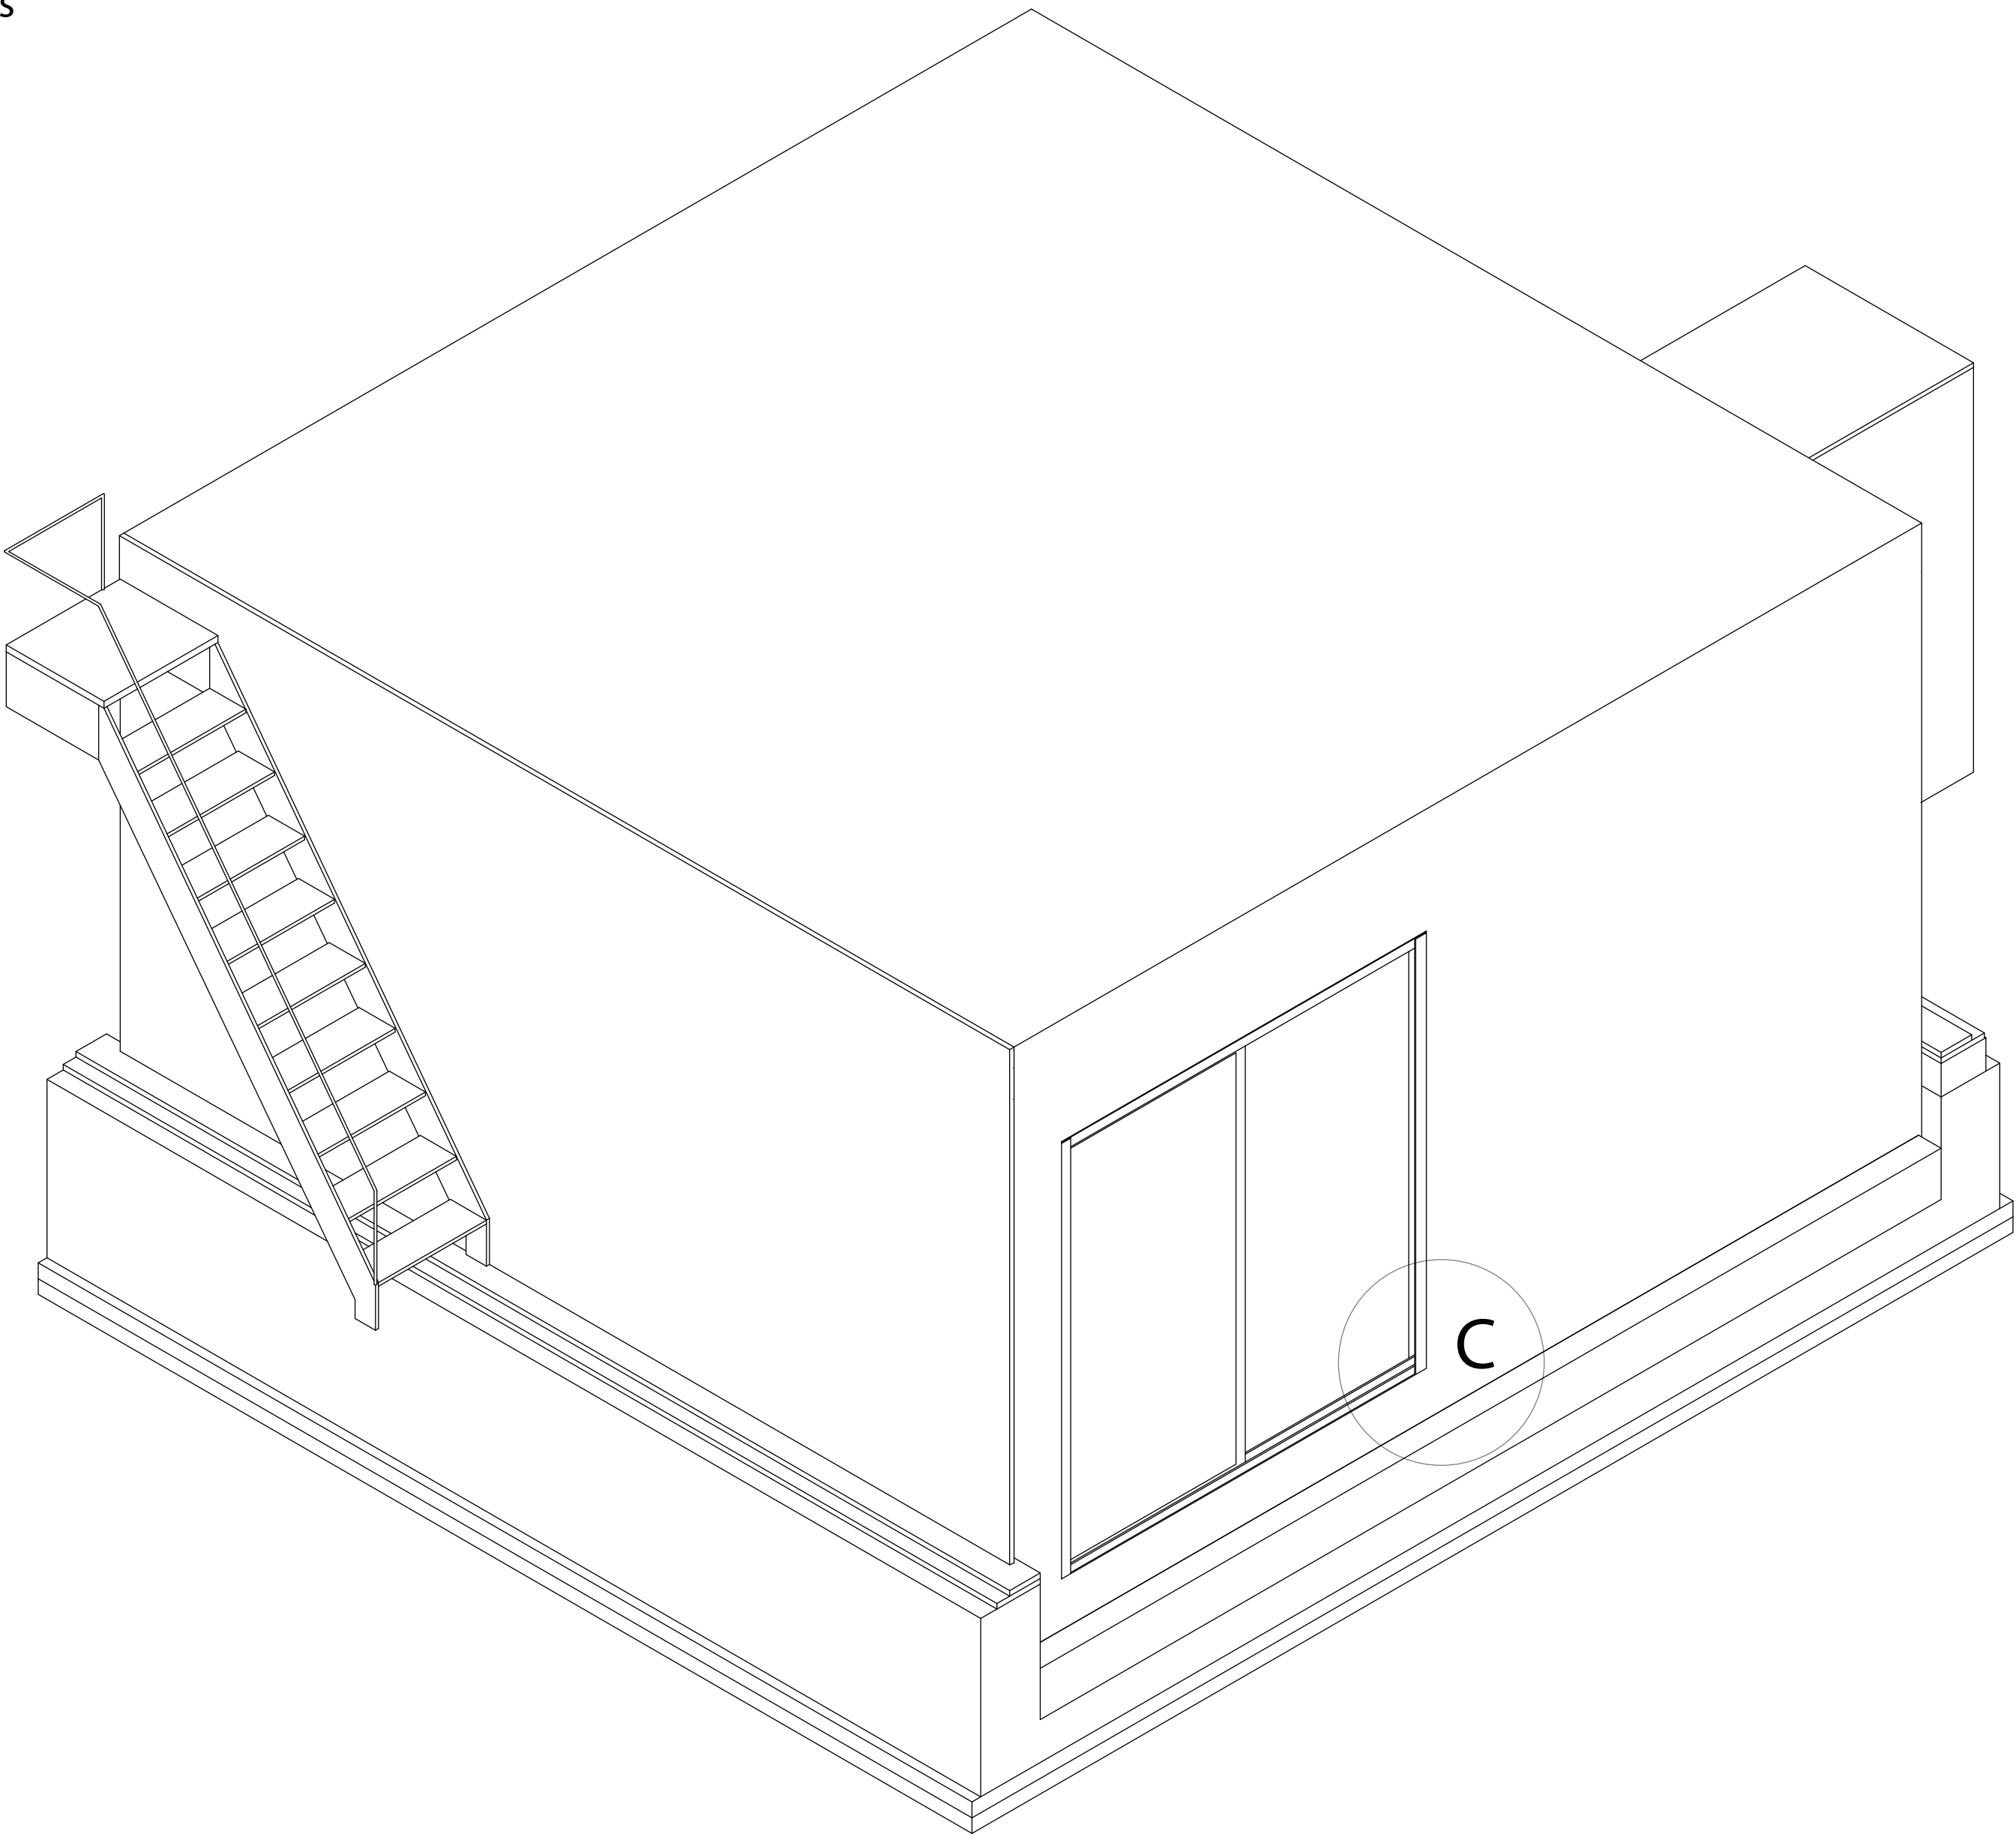

- 1. Weld putty and rust preventative coating(E)
- 2. Steel plate(S)
- 3. Urethane spray insulation(S)
- 4. Gypsum board(L)

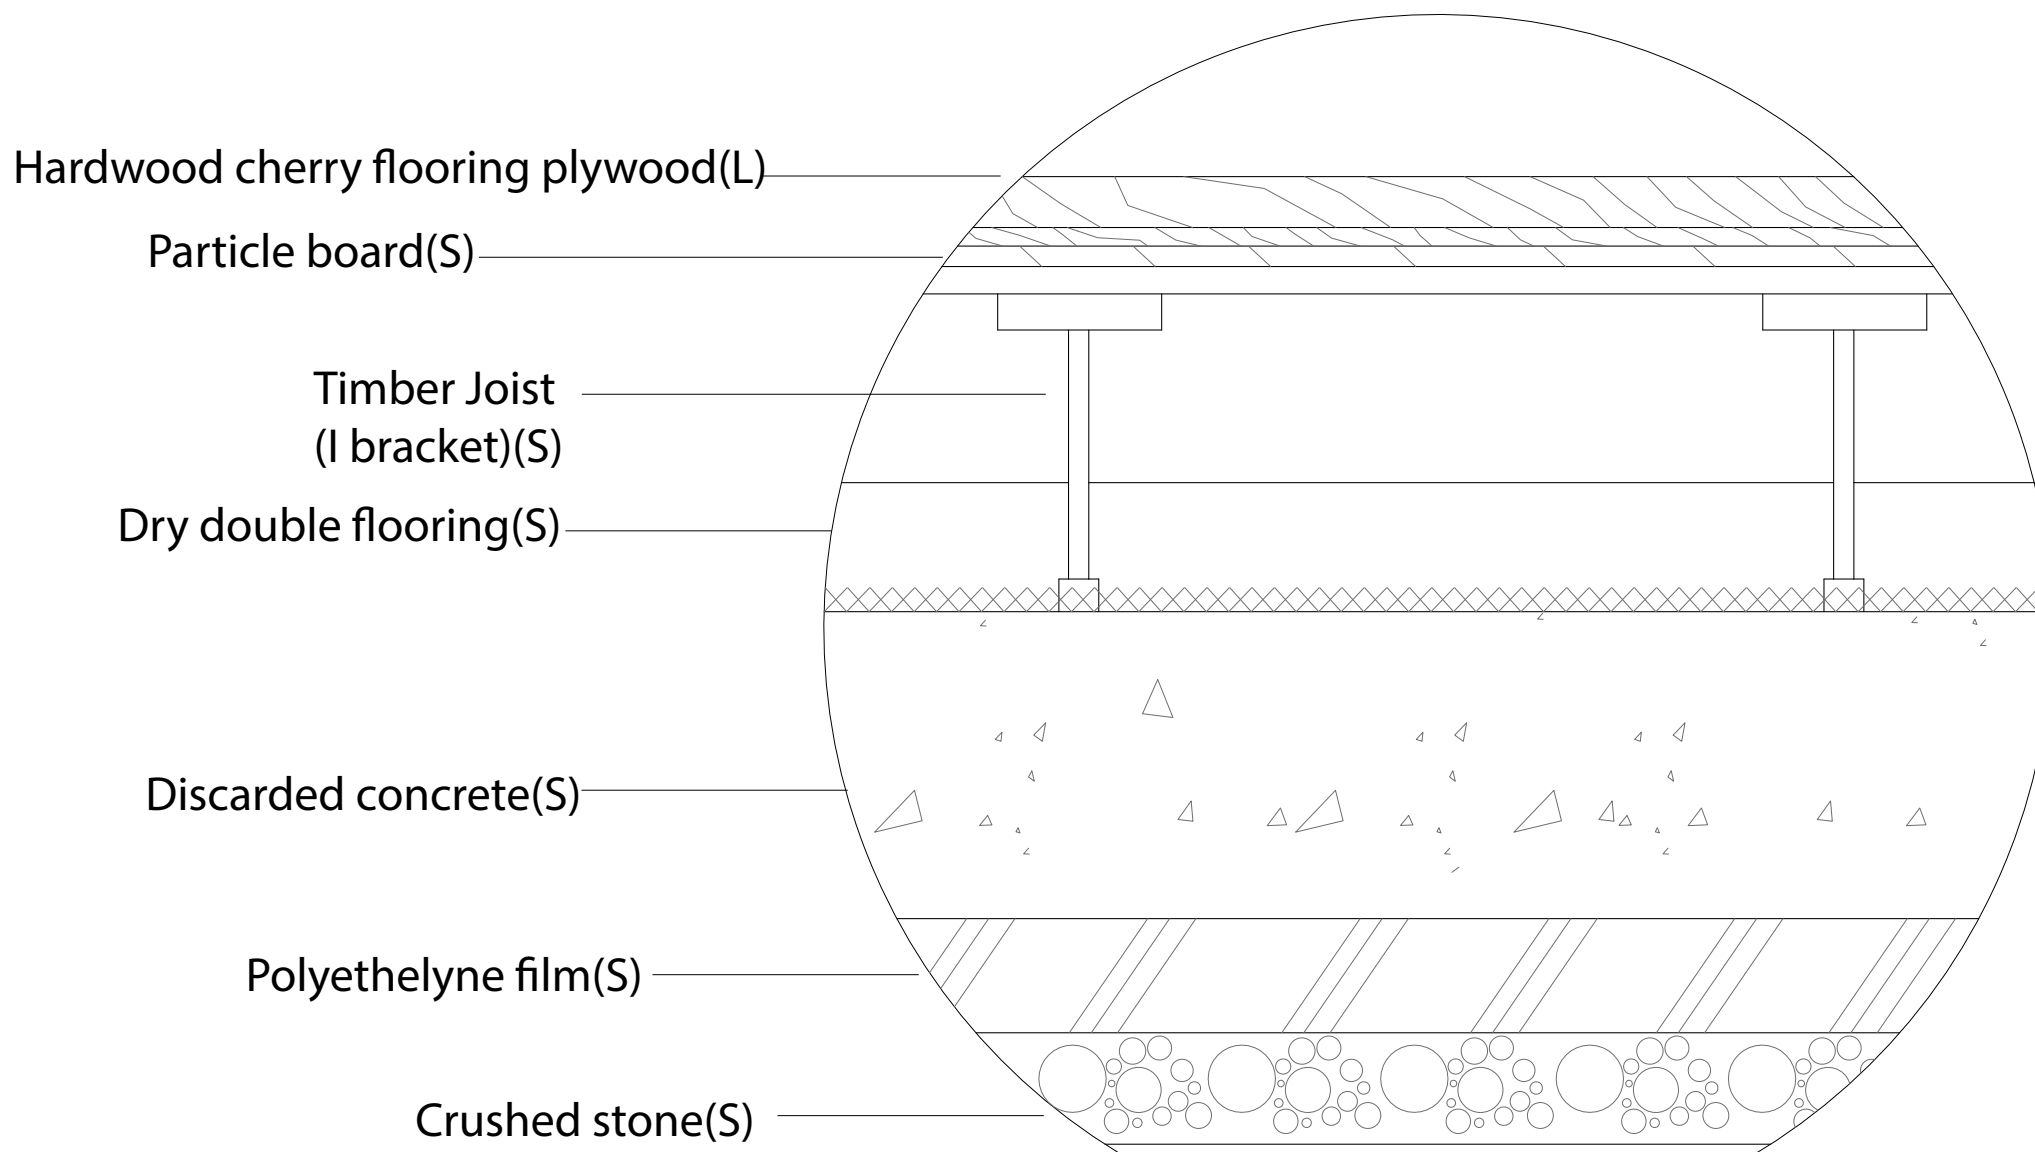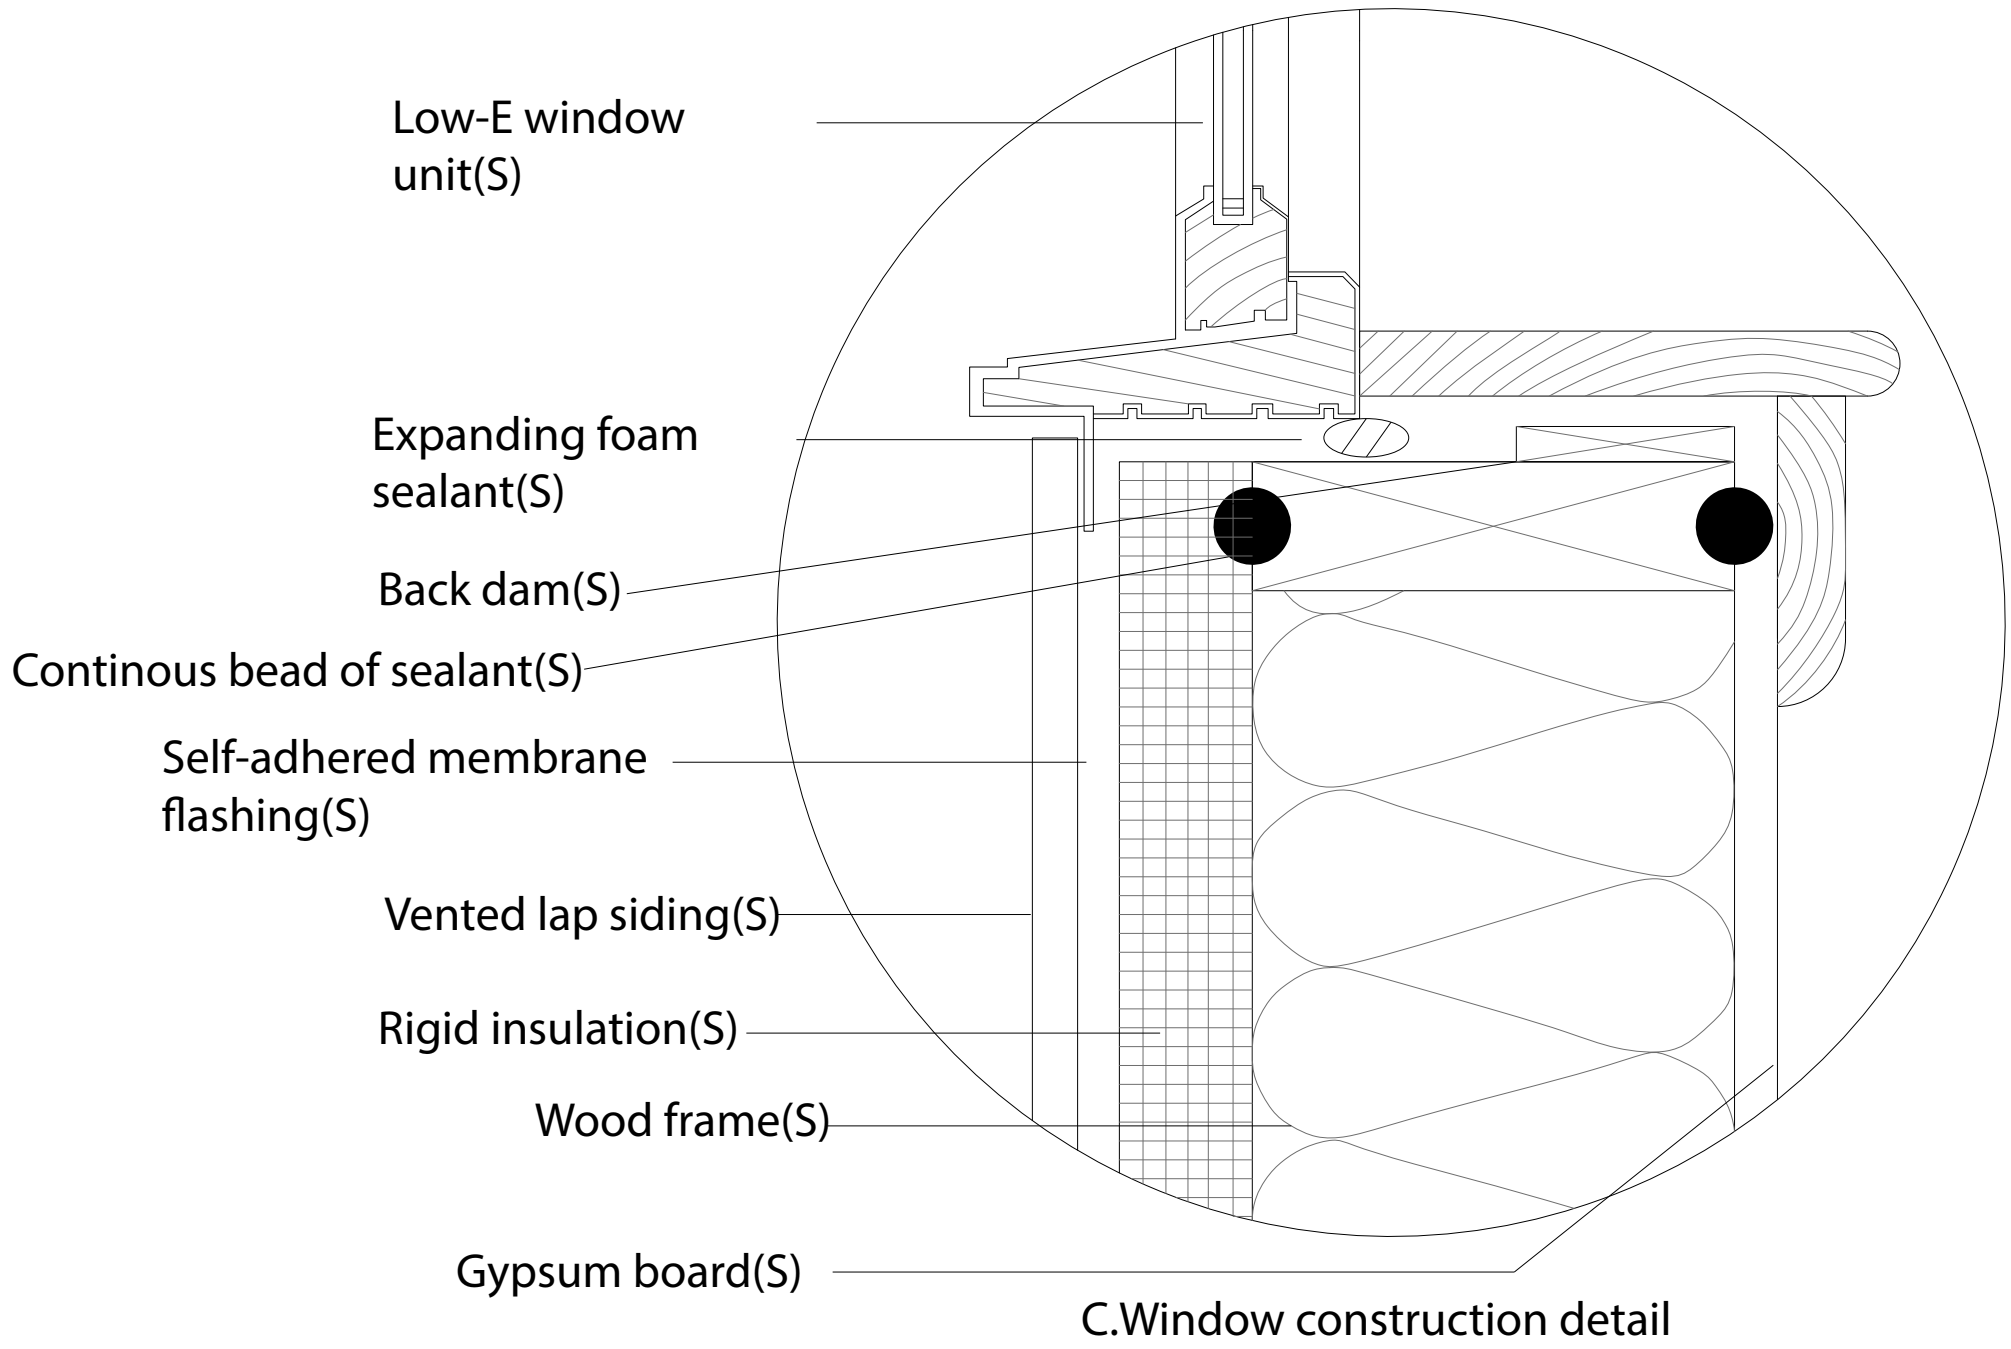

D. Underground construction detail