



Moriyama House  
SANAA ARCHITECTS  
TOKYO JAPAN  
Other floor plans-A02B


Student name: Yiheng Fu (West-12096588)  
Tutor:Mariah Drakoulis

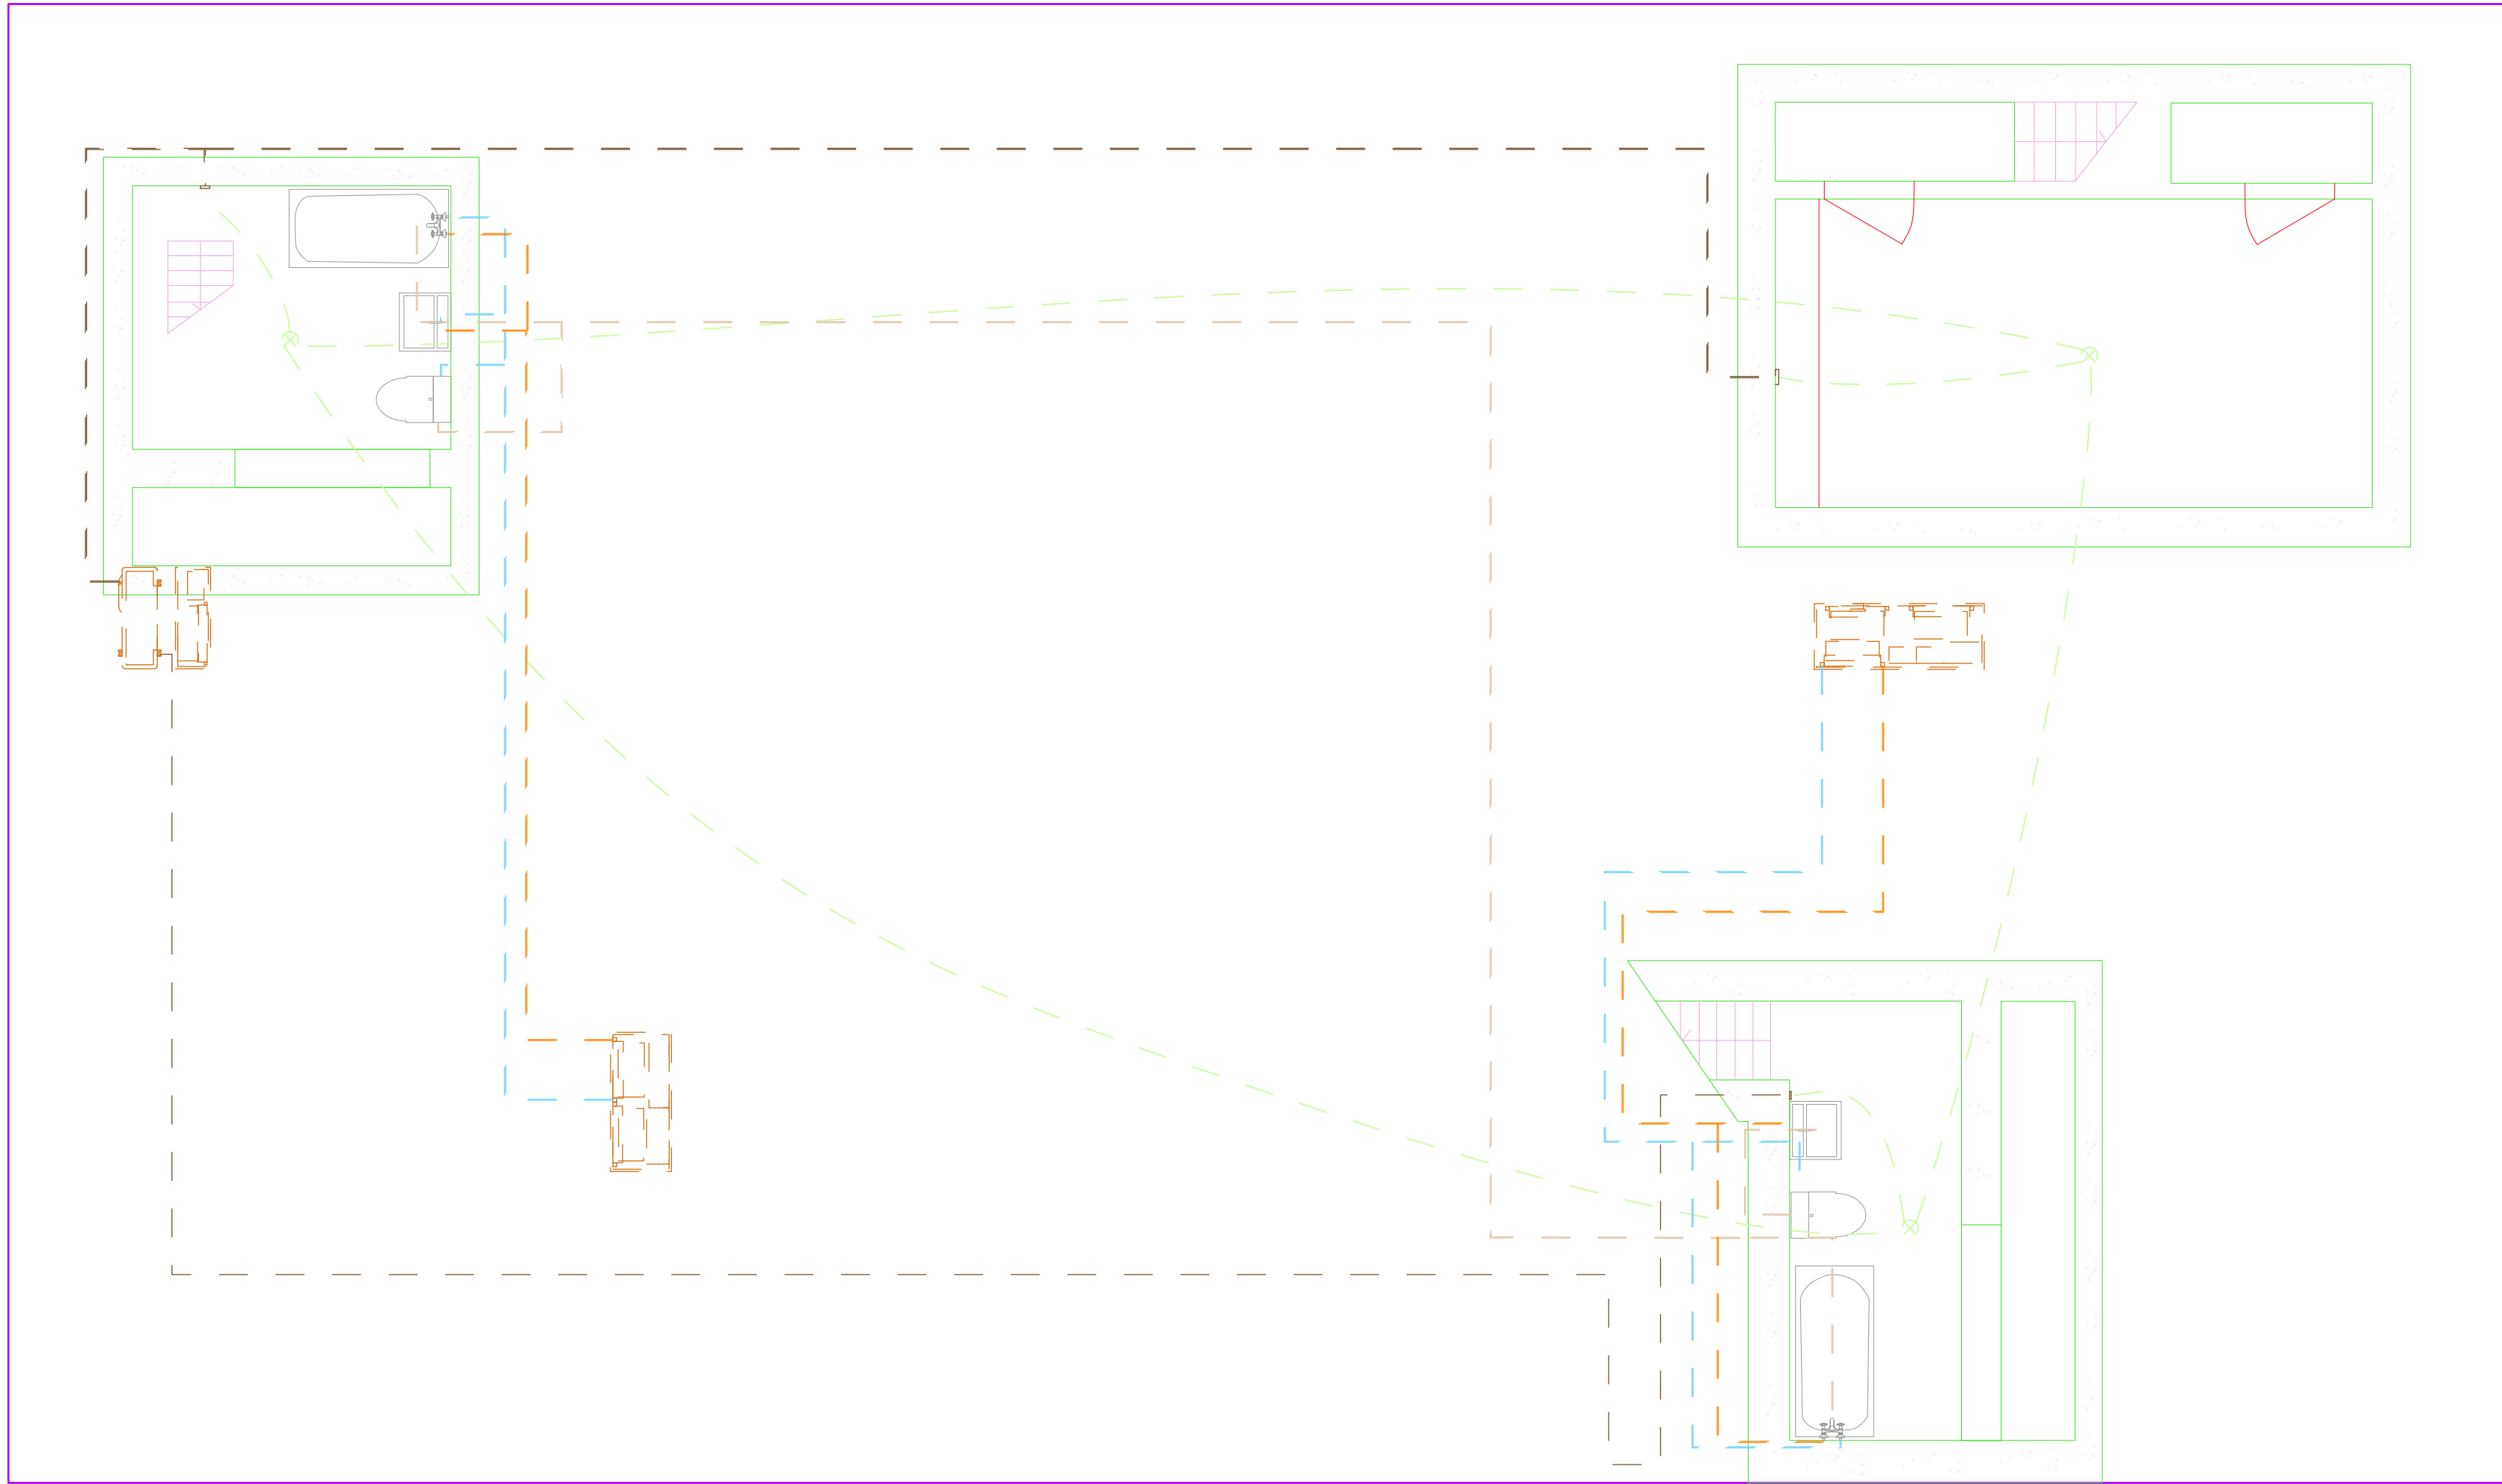

Underground floor plan

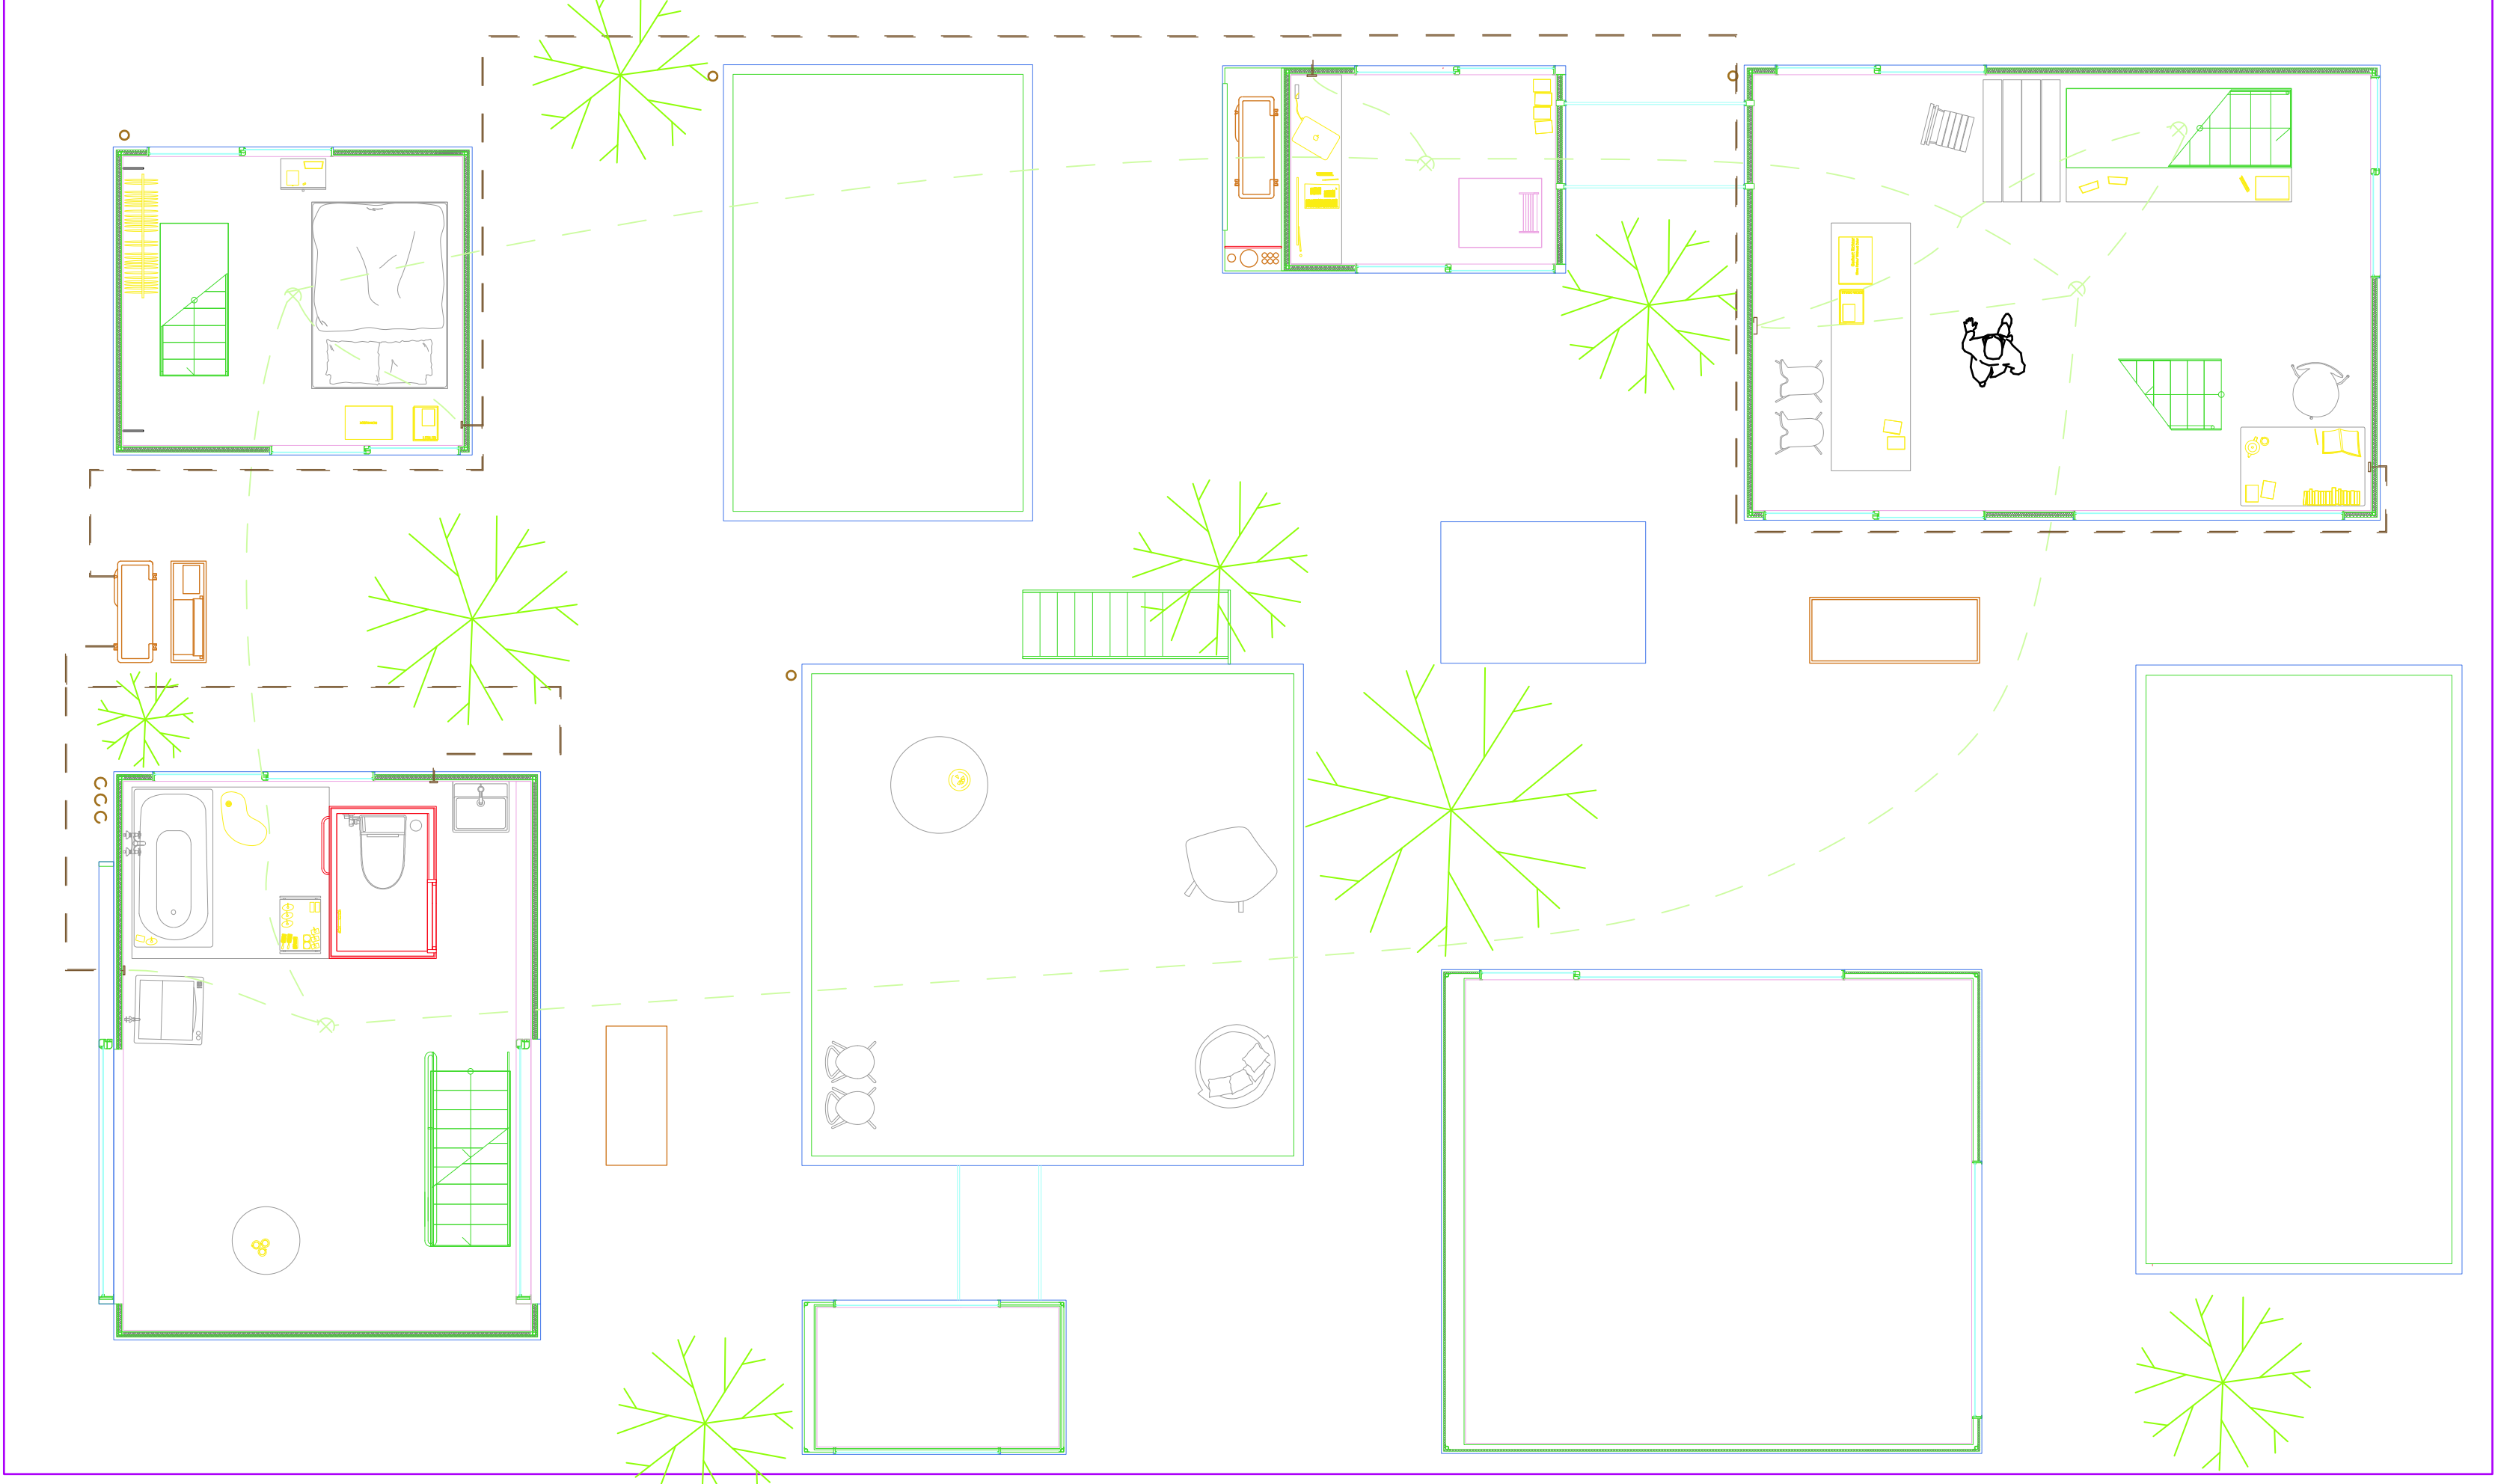

First floor plan

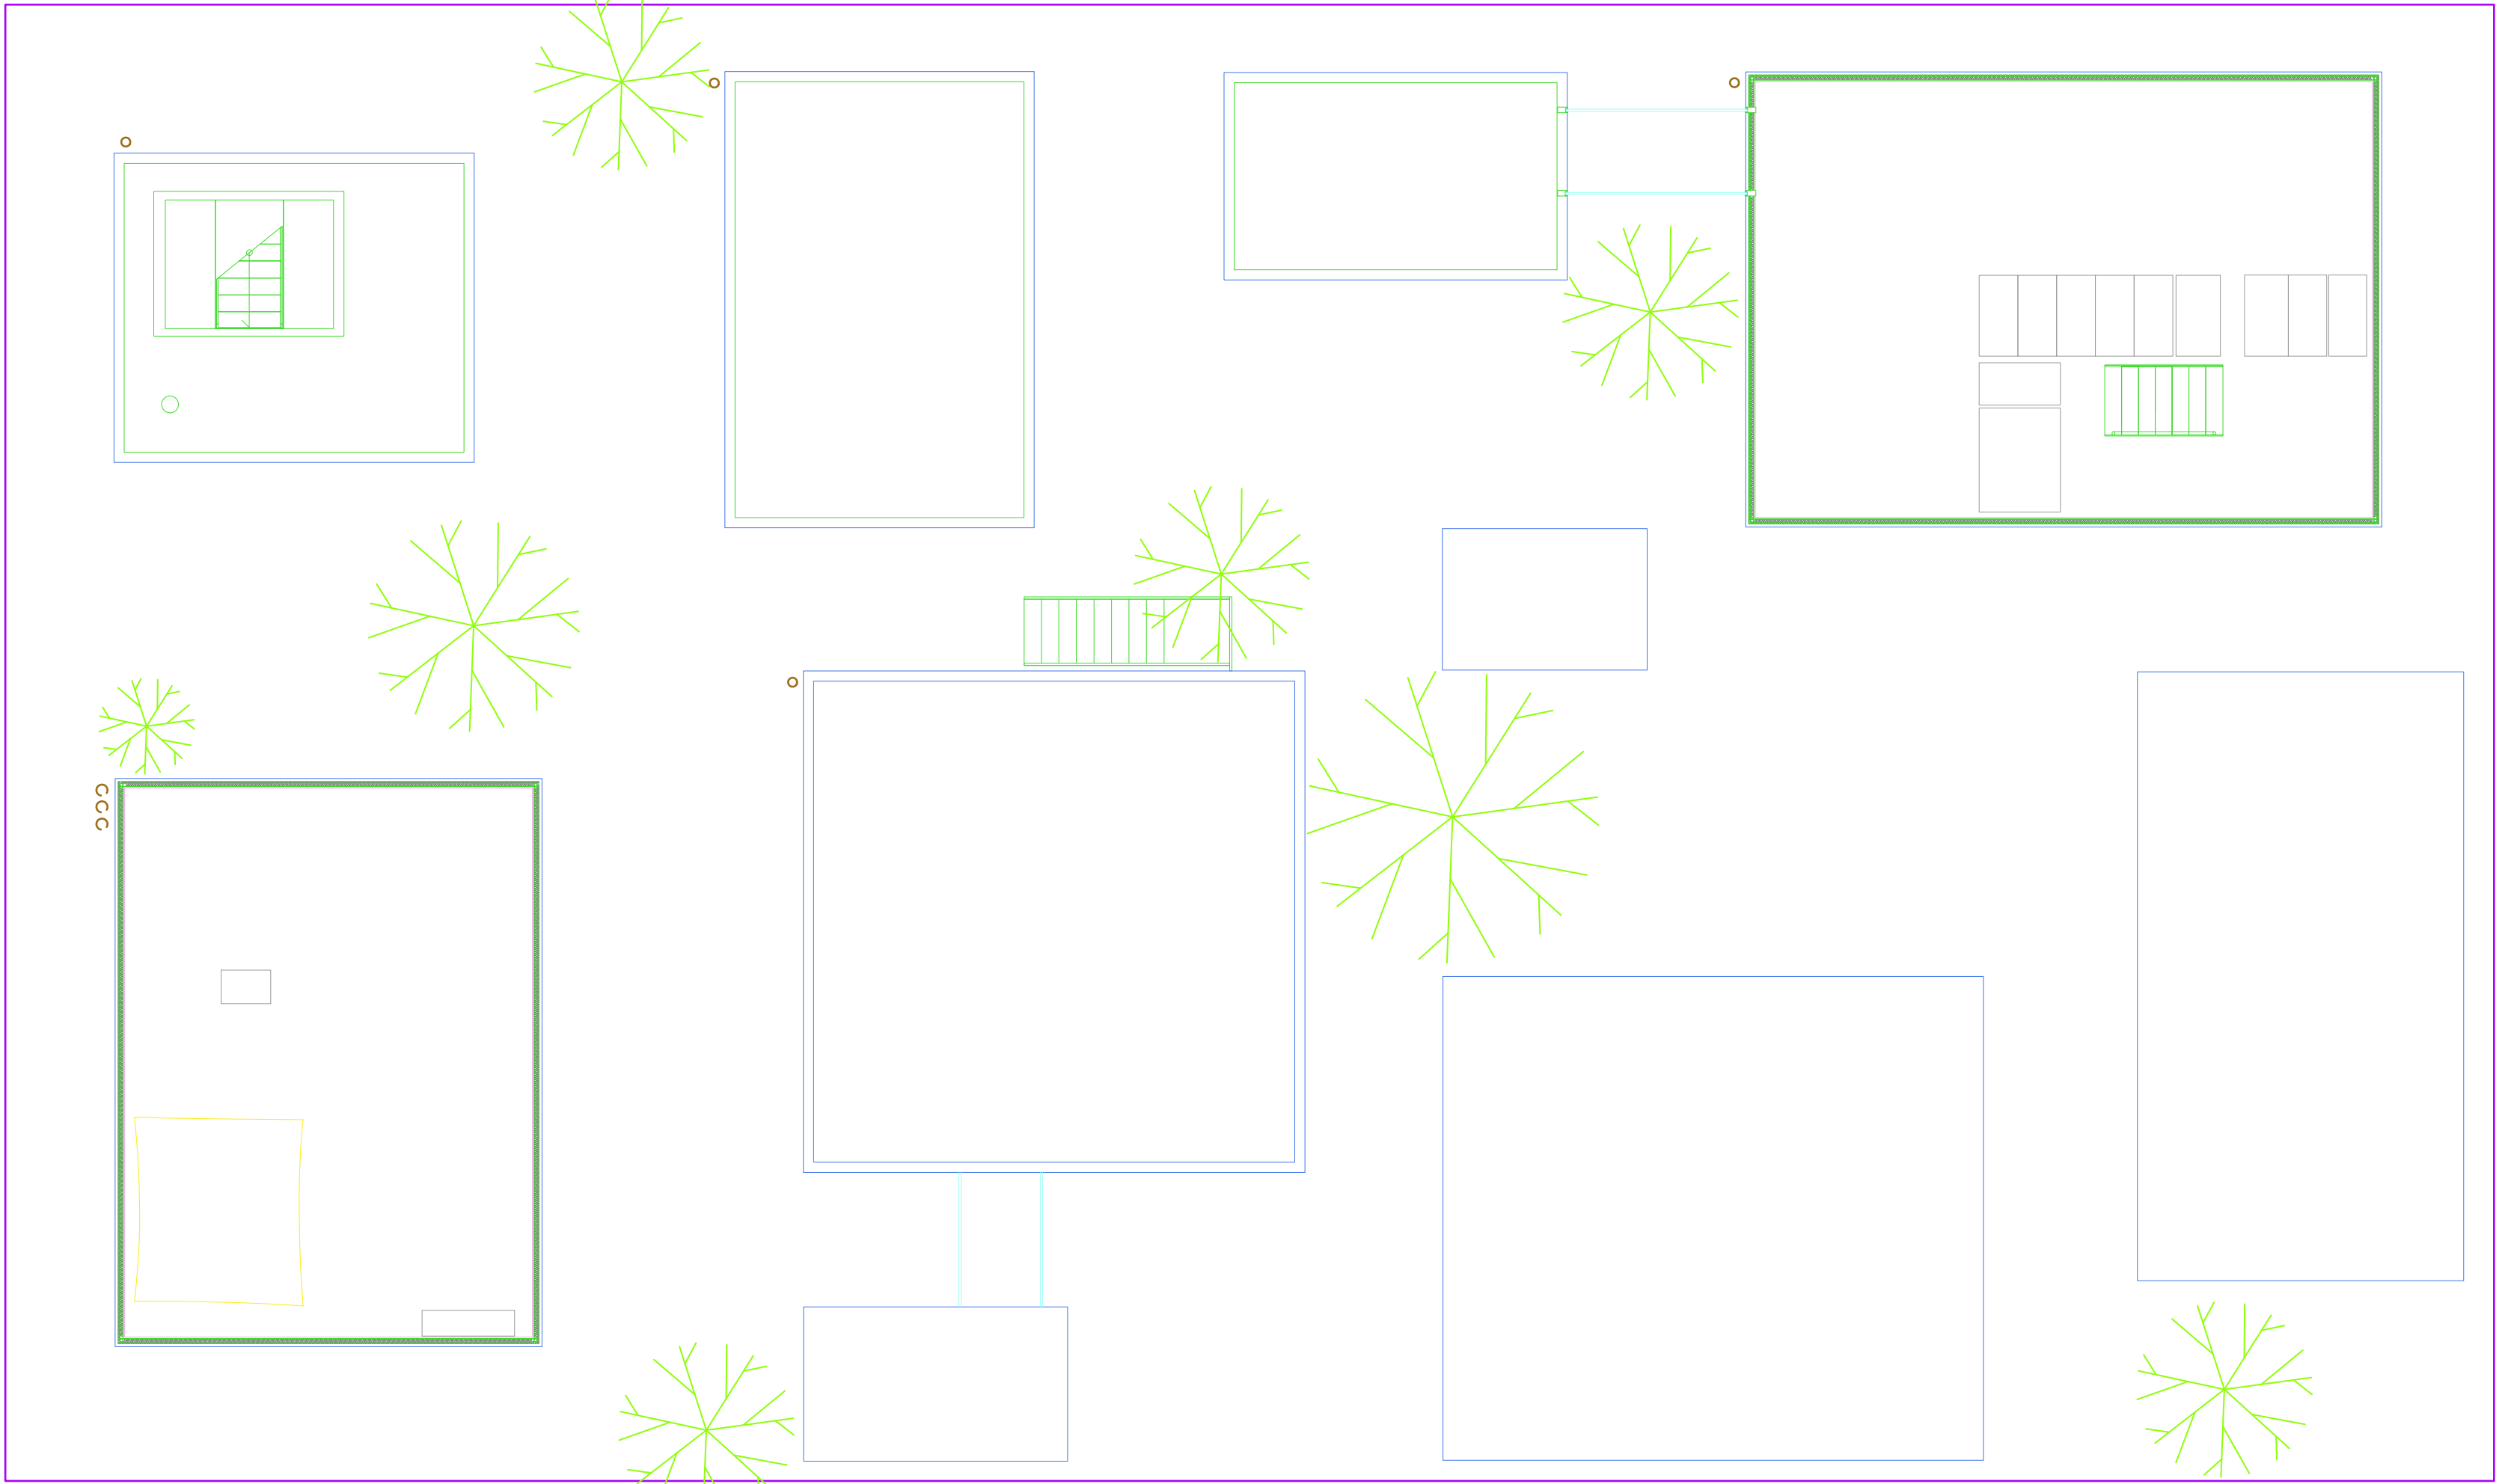

Second floor plan

Legends:  
Green: Structrue  
Blue: Envelope  
Red: Partition  
Pink: Lining  
System: Brown/Water: blue(Cold)+Orange(Hot)  
Furniture/Equipment: Grey  
Yellow: Decoration